


LEGEND

- IRRIGATION WELL
- PROPOSED ECCV WATERLINE
- IRRIGATION WELL DISCHARGE LINE
- DISTRICT IRRIGATION MAIN
- GOLF COURSE IRRIGATION MAIN AS SHOWN IN NON-SURVEY GRADE AS-BUILT DRAWING RECEIVED FROM LARRY RODGERS ON 03/30/2009. LOCATION IS APPROXIMATE.
- SURVEYED WATER METER LOCATION
- SURVEYED FUTURE WATER METER LOCATION
- GOLF CART PATH/UTILITY EASEMENT OVERLAP -- MASTER LICENSE AGREEMENT 04-13
- GOLF CART PATH/UTILITY EASEMENT OVERLAP -- MASTER LICENSE AGREEMENT 05-54
- GOLF CART PATH/UTILITY EASEMENT OVERLAP -- MASTER LICENSE AGREEMENT 05-83
- NEWLY IDENTIFIED GOLF CART PATH/UTILITY EASEMENT OVERLAP
- ECCV WATERLINE/UTILITY EASEMENT OVERLAP
- GOLF CART PATH/DISTRICT AREA OVERLAP
- CITY OF AURORA OWNED/DISTRICT MAINTAINED
- DISTRICT OWNED/GOLF COURSE MAINTAINED
- GOLF COURSE OWNED/DISTRICT MAINTAINED
- CITY OF AURORA OWNED/CITY OF AURORA MAINTAINED
- DOUGLAS COUNTY OWNED/DISTRICT MAINTAINED
- PROPOSED UTILITY AND IRRIGATION EASEMENTS

\*DISTRICT IRRIGATION AND GOLF COURSE IRRIGATION MAIN LINENWORK HAVE BEEN PROVIDED BY VARIOUS SOURCES AND HAS NOT BEEN VERIFIED BY NOLTE TO BE ACCURATE.

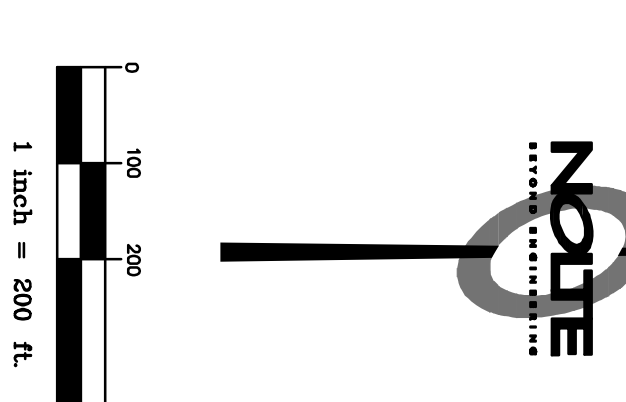

**PRELIMINARY**  
**NOT FOR CONSTRUCTION**

DATE: 6/19/09 TIME: 10:41:04 AM  
 SERVER: DESI LAYOUT: Small  
 DRAWING: \\p01\projects\2009\blackstone\blackstone.dwg  
 PAGE SETUP: #### PROJ. NO: ####

NO.	BY	DATE	REVISIONS

CAUTION: The engineer preparing these plans will not be responsible for or liable for unauthorized changes to or uses of these plans. All changes to the plans must be in writing and must be approved by the preparer of these plans.

**NOTE**  
 BEYOND ENGINEERING  
 800 S. Cherry Street, Suite 300  
 302320400 TEL. 302320301 FAX  
 Centennial, CO 80112  
 WWW.NOLTE.COM

PREPARED FOR: **LENNAR**

**BLACKSTONE COUNTRY CLUB**  
**IRRIGATION, EASEMENTS, OWNERSHIP, AND MAINTENANCE EXHIBIT**

DATE SUBMITTED: **JUNE 2009**  
 SHEET NUMBER: **DVO12560**

SCALE
VERTICAL: 1"=200'
HORIZONTAL: 1"=200'